


GATE LEVEL TO BE +0.30 ABOVE
 EXISTING ROAD LEVEL =
 24.35 + 0.30 = +24.65 M.
 DMD = +24.65 M = ±0.00M.

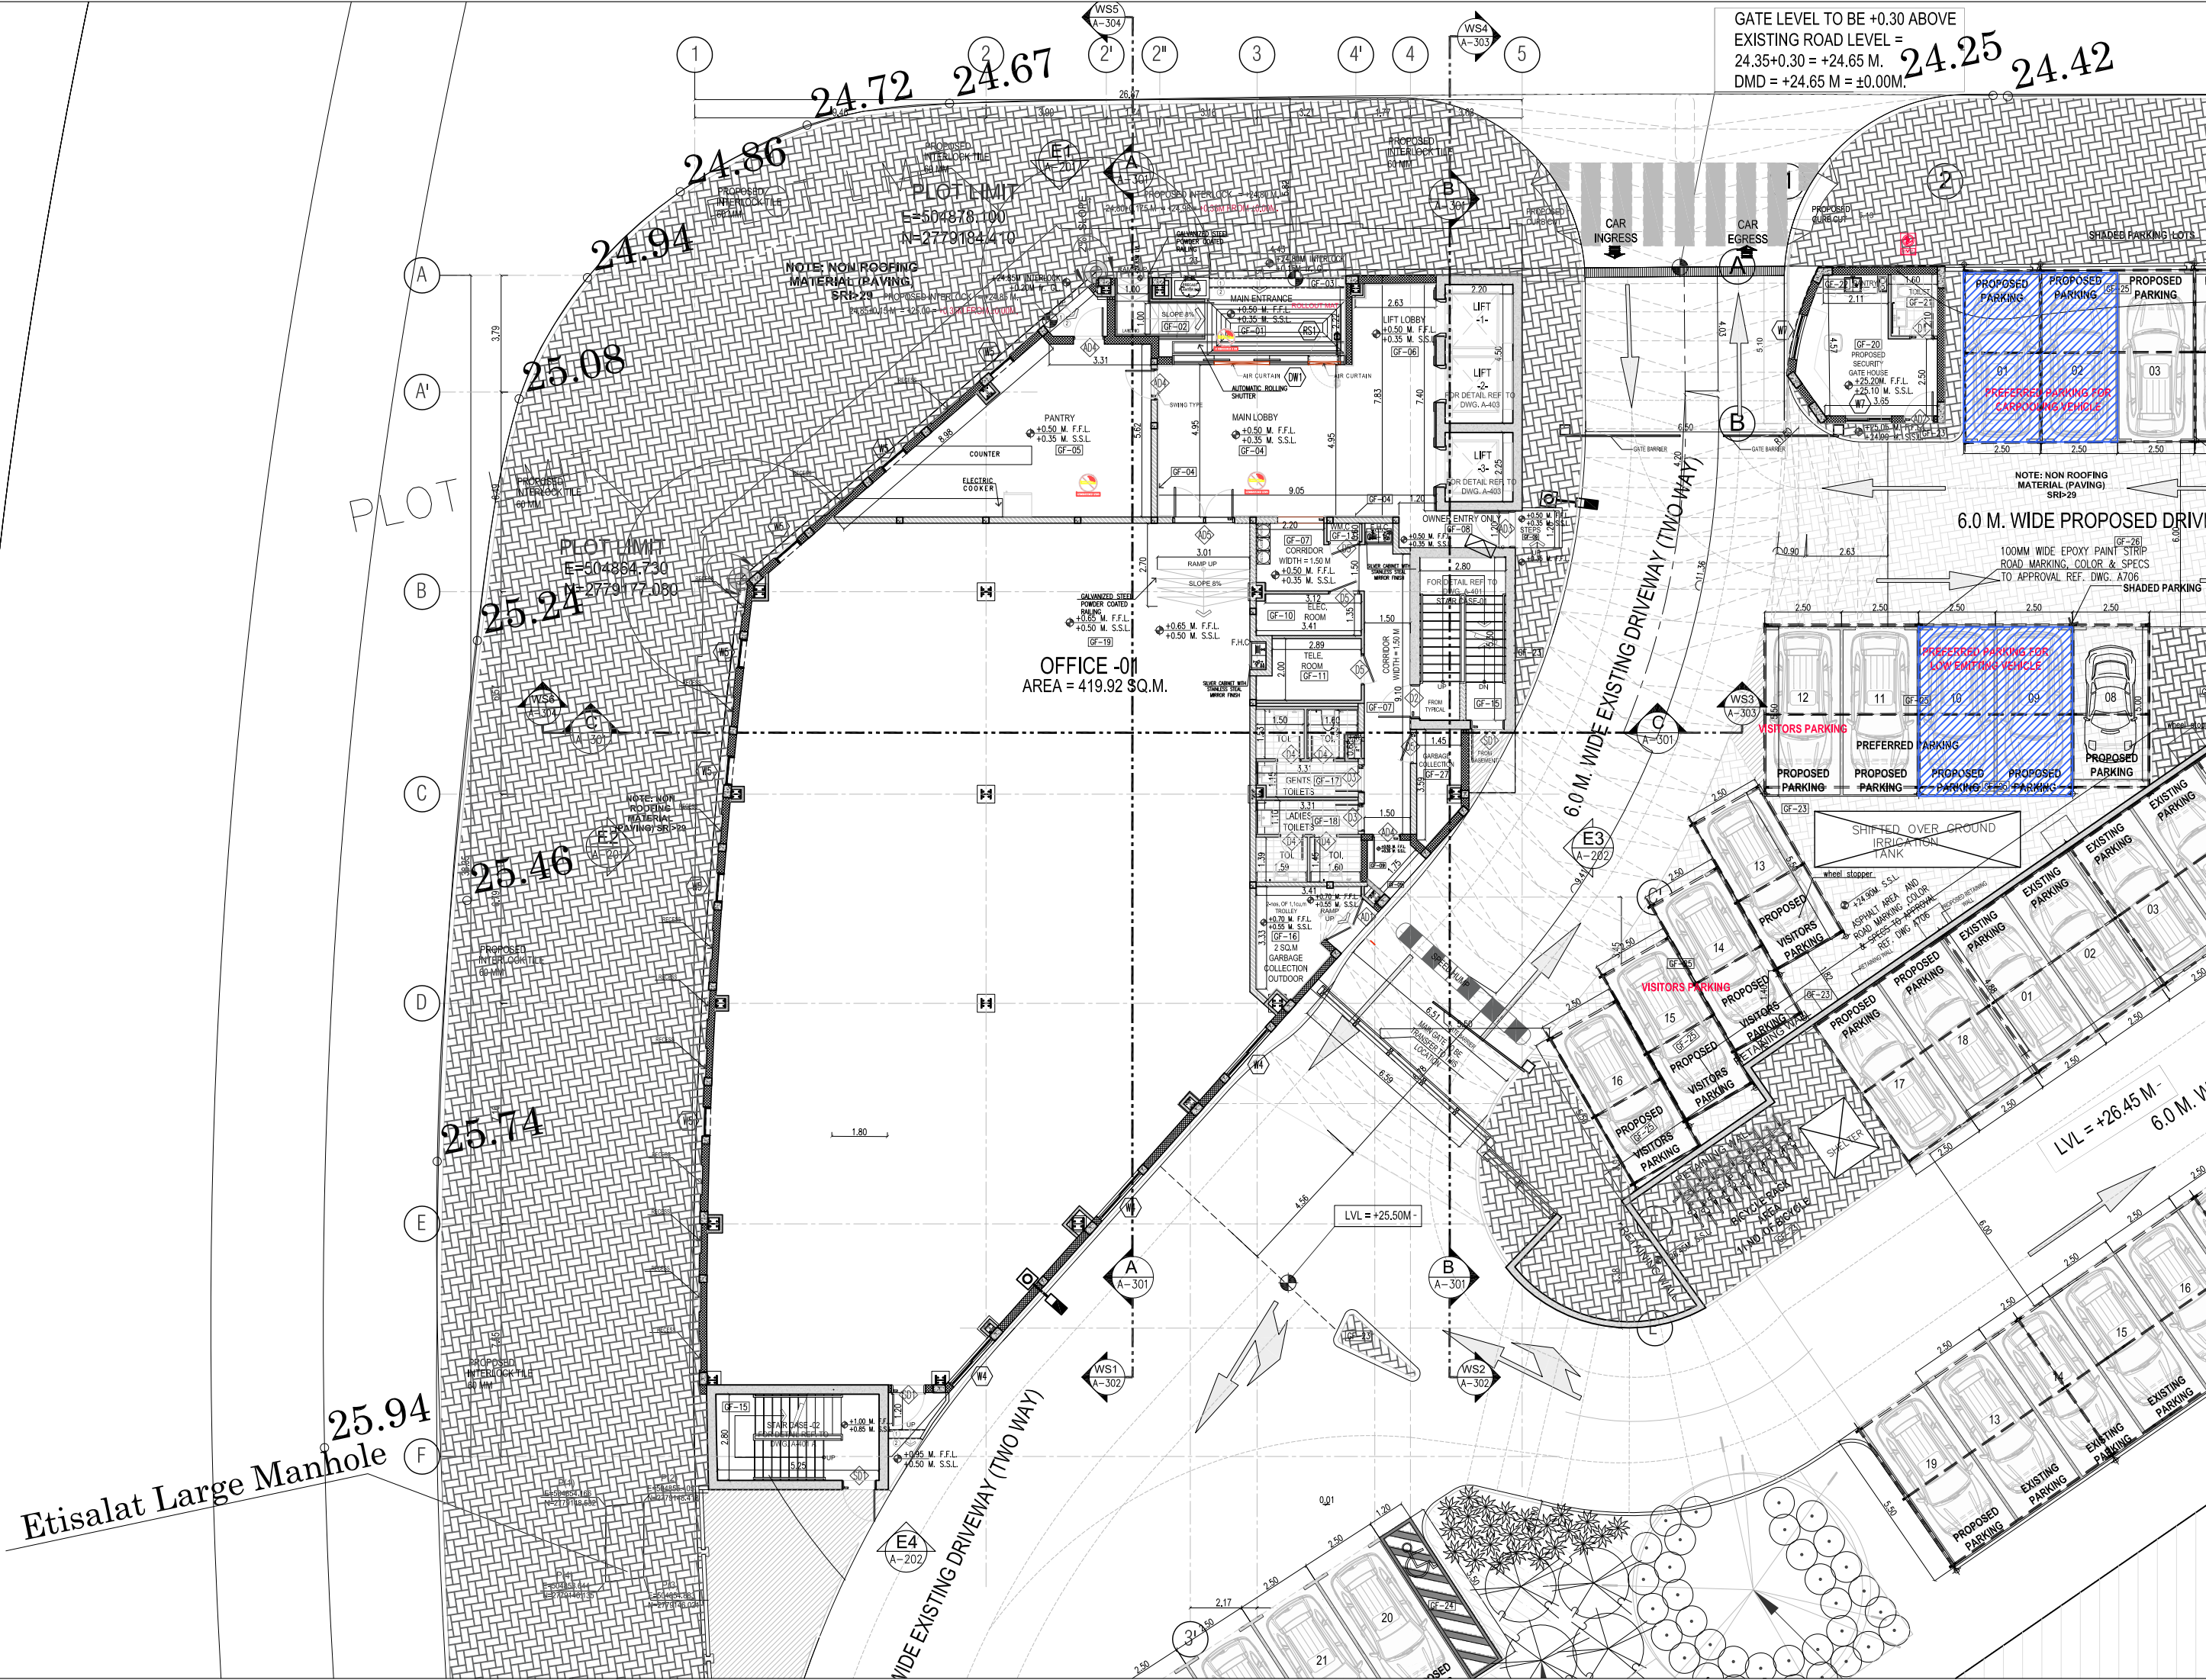

1 2 3 4 5
 24.72 24.67 24.25 24.42

A
A'
B
C
D
E
F

PLOT LIMIT
 E=504878.100
 N=2779194.410

PLOT LIMIT
 E=504864.730
 N=2779177.080

OFFICE-01
 AREA = 419.92 SQ.M.

Etisalat Large Manhole
 25.94

PLOT

PROPOSED PARKING
 01 02 03
 PREFERRED PARKING FOR CARPOOLING VEHICLE

PROPOSED PARKING
 08 09 10 11 12
 PREFERRED PARKING FOR LOW EMISSIONS VEHICLE

6.0 M. WIDE PROPOSED DRIVEWAY

6.0 M. WIDE EXISTING DRIVEWAY (TWO WAY)

WIDE EXISTING DRIVEWAY (TWO WAY)

LVL = +26.45 M -
 6.0 M. W

LVL = +25.50M -